



SITE PLAN
SCALE - 1:1000

AREA STATEMENT

SITE AREA = 159,250 SQM (40.00 ACRES)
 ADMN & ALLIED = 825.00 SQM
 WORKSHOP = 2255.00 SQM
 TRYSEM BLOCK = 660.00 SQM
 HOSTEL = 1250.00 SQM
 TOTAL = 4990.00 SQM

PROPOSED AREA (ADDITIONAL CONSTRUCTION)

NEW COE BLOCK = 650.00 SQM
 BT ROAD = 300.00 RM
 SURFACE DRAIN = 300.00 RM

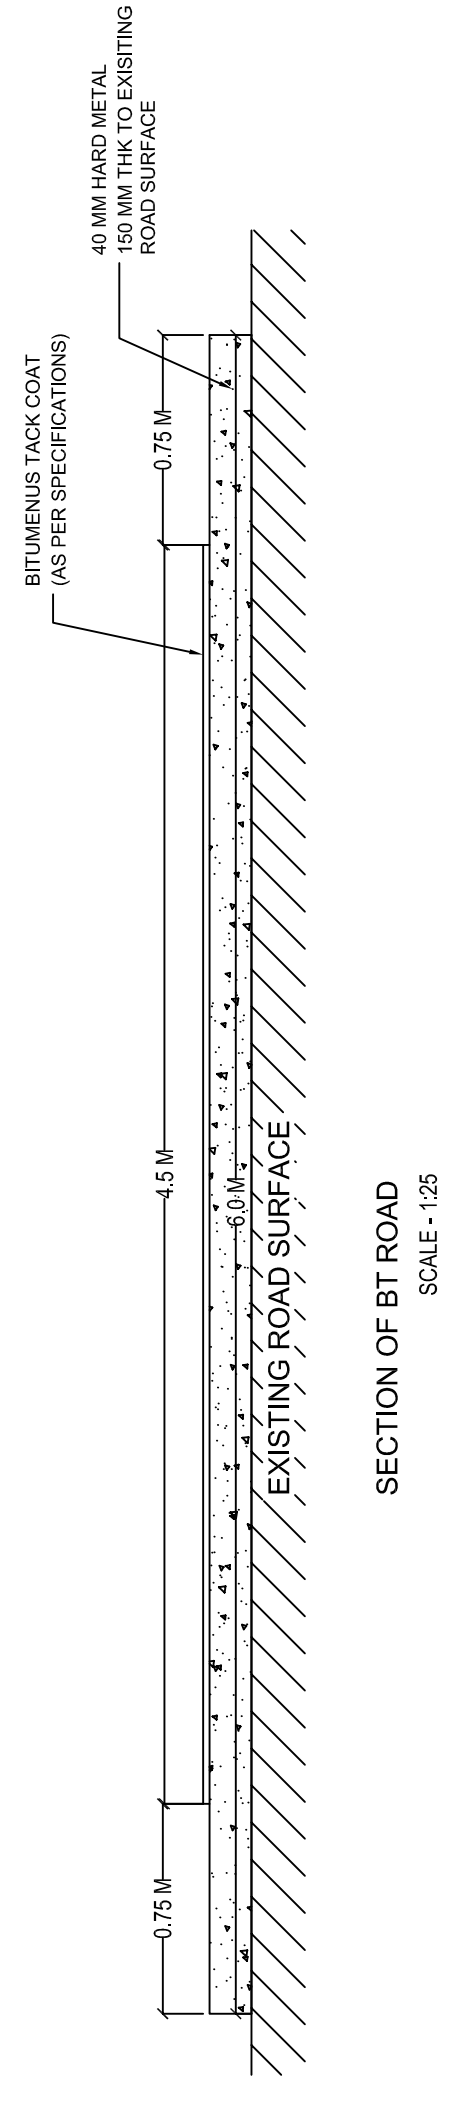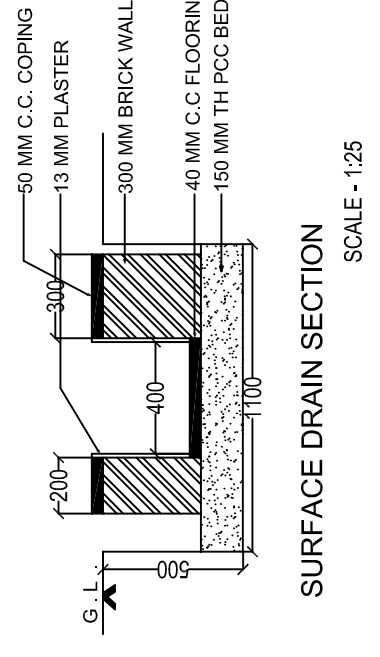

ASSOCIATES, 59-B KASTURBA NAGAR, BHOPAL - 462-024 TEL/ FAX- 2601648 D.K.&	ARCHITECTS	EXECUTIVE ENGINEER MP HOUSING BOARD, RATLAM	ASSISTANT ENGINEER MP HOUSING BOARD, RATLAM	SUB ENGINEER MP HOUSING BOARD, RATLAM	PROJECT : CONSTRUCTION WORK, DEVELOPMENT WORK, ADDITIONAL WORKS OF I.T.I. UNDER COE AT RAMPURA, NEEMUCH (M.P.) (COE - ELECTRICAL ENGINEERING)
		DATE: _____ NO. REVISION: _____	DATE: _____ NO. REVISION: _____	DATE: _____ NO. REVISION: _____	DATE: _____ NO. REVISION: _____
TITLE : SITE PLAN, AREA STATEMENT, SURFACE DRAIN SECTION AND BT ROAD SECTION	NORTH :	SCALE : 1:1000 DRG. NO. : ITT/RA/AM/R01	DATE: _____ NO. REVISION: _____	JOB CODE: ITT/RA/AM/08 DATE: 21/07/08	NOTES 1. DO NOT SCALE THE DRAWING 2. ONLY WRITTEN DIMENSIONS ARE TO BE FOLLOWED 3. ALL DIMENSIONS AND DRAWINGS ARE TO BE CORRELATED WITH EACH OTHER AND AMBIGUITY OR DISCREPANCY OR INCONSISTENCY SHALL BE BROUGHT TO THE NOTICE OF ARCHITECT IMMEDIATELY. 4. THIS DRAWING IS THE PROPERTY OF ARCHITECT AND SHALL NOT BE REPRODUCED WITHOUT CONSENT OF THE ARCHITECT.